
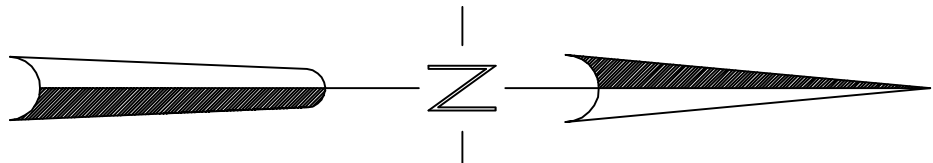
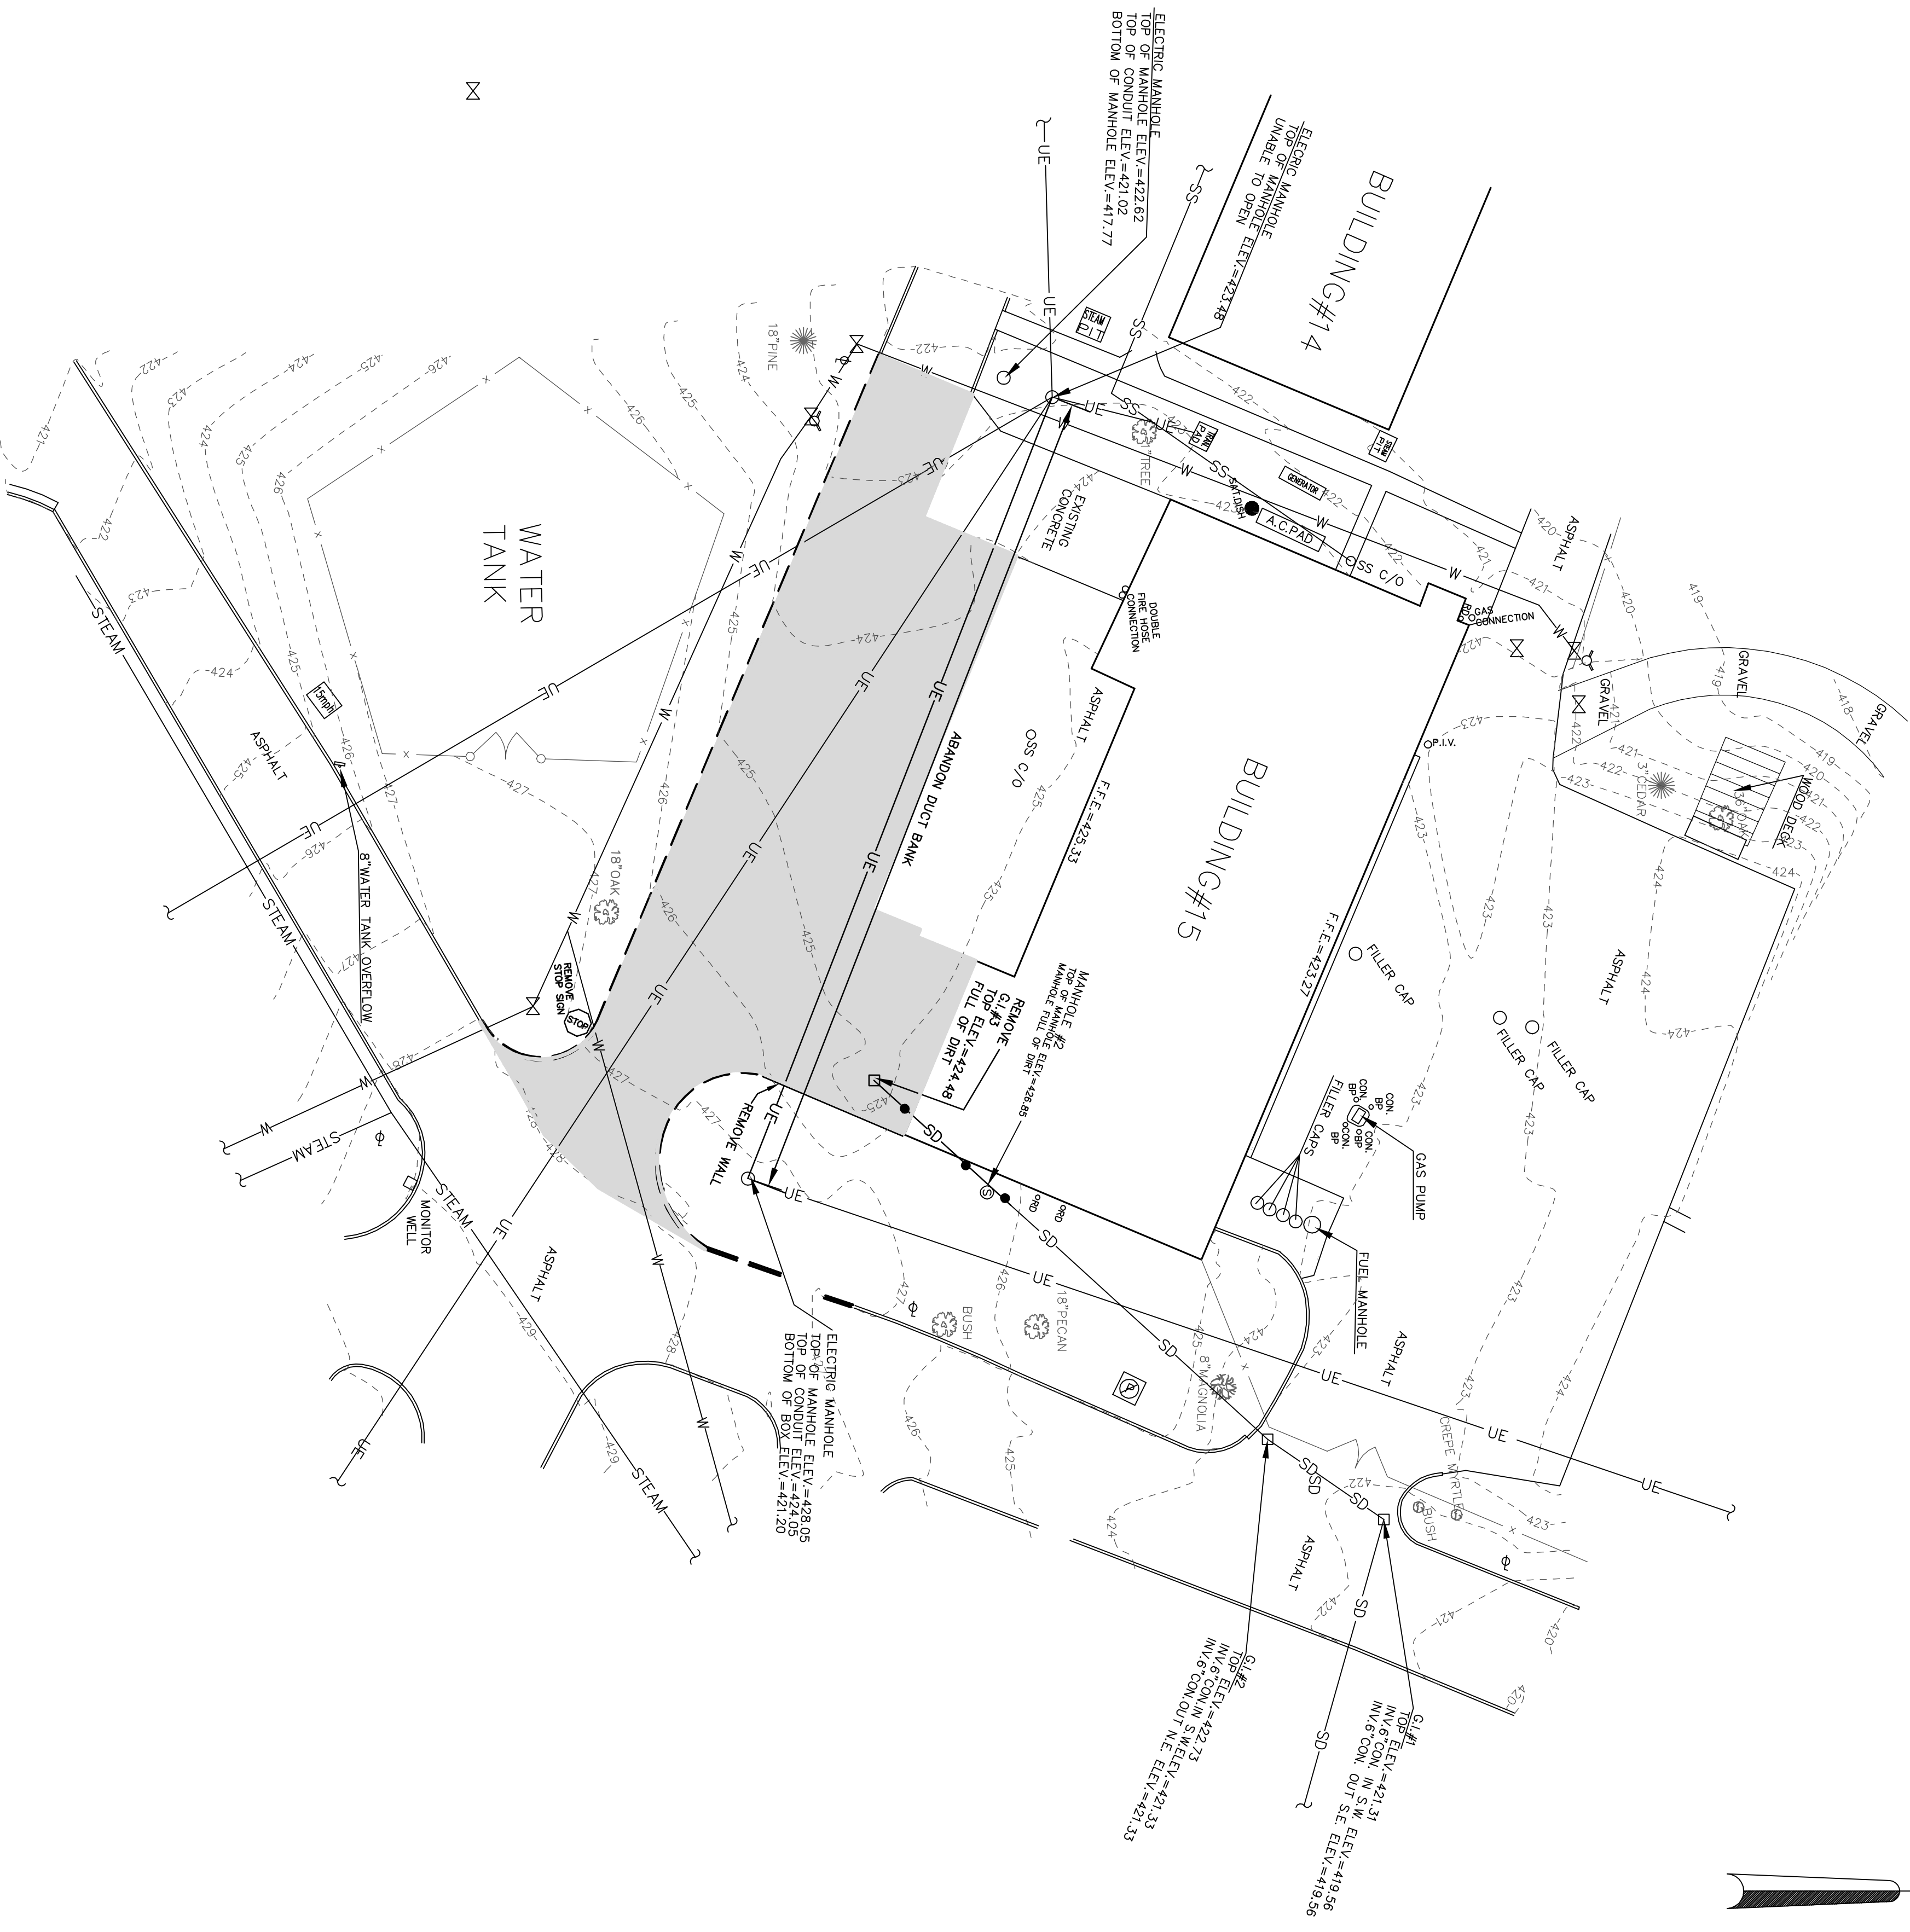
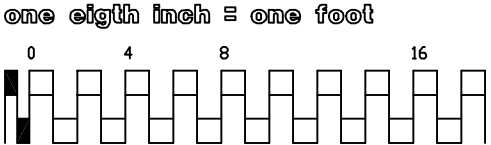


0 4 8 12 16

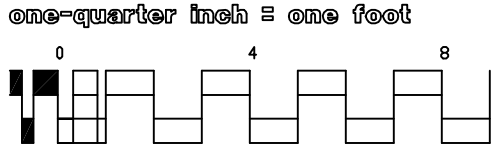


LEGEND

DESCRIPTION	EXISTING	TO BE REMOVED
BUILDING		
CURB		
CURB & GUTTER		
CONCRETE PAVEMENT		
ASPHALT PAVEMENT		
CONTOUR		
STORM DRAIN LINE		
WATER LINE		
SANITARY SEWER MANHOLE		
ROOF DRAIN		
STOP SIGN		
STORM MANHOLE		
GRATE INLET		
SATELLITE DISH		
MONITOR WELL		
CLEAN-OUT		
WATER METER		
FIRE HYDRANT		
POWER POLE		
LIGHT POLE		
STEAM PIT		
NO PARKING SIGN		
FILLER CAP		
FUEL MANHOLE		
GUY WIRE		
BUMPER POST		
TRANSFORMER PAD		
BUSH		
TREE		
FENCE		
CONCRETE ISLAND		
SPEED LIMIT SIGN		
STEAM LINE		
ELECTRICAL LINE (UNDERGROUND)		
SANITARY SEWER LINE		
BRICK WALL		
POST INDICATOR VALVE		
GAS CONNECTION		
GENERATOR PAD		


NOTES:

1. THE UNDERGROUND UTILITIES SHOWN HAVE BEEN LOCATED FROM RECORD DRAWINGS AND FIELD SURVEY. THE SURVEYOR MAKES NO GUARANTEE THAT THE UNDERGROUND UTILITIES SHOWN COMPRISE ALL SUCH UTILITIES IN THE AREA. OTHER UTILITIES NOT SHOWN ON THESE RECORDS AND FIELD SURVEY ARE IN THE EXACT LOCATION INDICATED ALTHOUGH HE DOES CERTIFY THAT THEY ARE LOCATED AS ACCURATELY AS POSSIBLE PHYSICALLY LOCATED ALL OF THE UNDERGROUND UTILITIES.

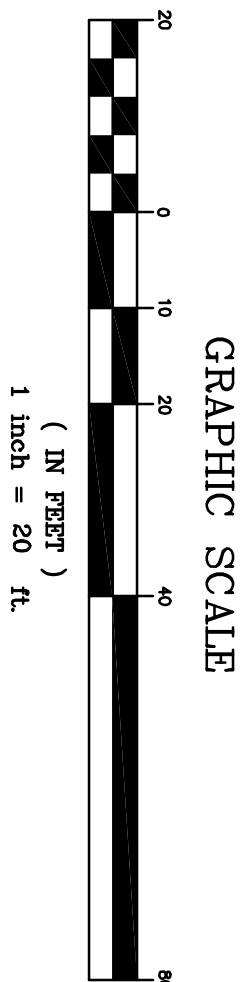


P E C
PROFESSIONAL ENGINEERING CONSULTANTS, INC.
ONE, ENGINEERS • LAND SURVEYORS
425 SOUTH KALIBREND DRIVE
TUSKEGEE, ALABAMA 36088
(334) 262-7357
P.E.C. 006 #1-000

Drawn by	Checked by

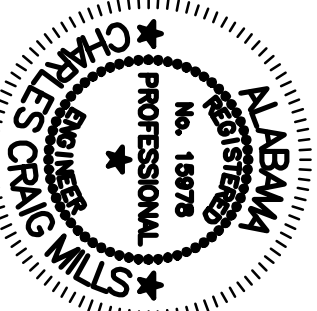

MCE MILLS-CONOLLY
ENGINEERING, P.C.
8218 Old Federal Road
Montgomery, AL 36117
TELEPHONE: (334) 270-0010
FAX: (334) 270-0040

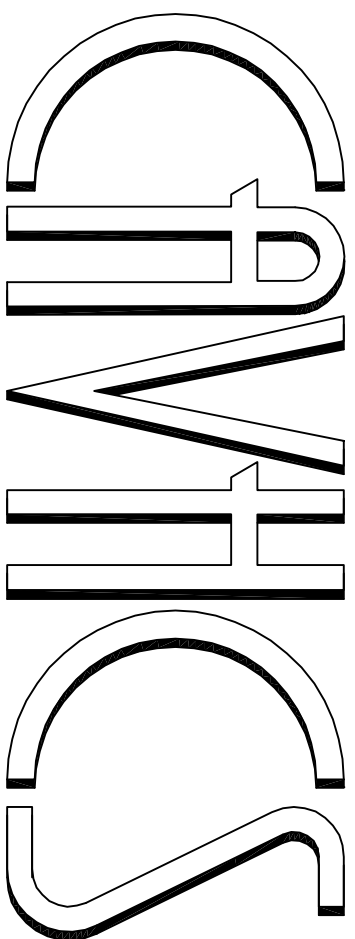

Central Alabama Veterans Health Care System

Approved	Reviewed
Approved	Reviewed
Approved	Reviewed

Drawing Title		Project Name	
SITE DEMOLITION PLAN		MODIFY FIRE BAY B-15 CENTRAL ALABAMA VETERANS HEALTH CARE SYSTEM TUSKEGEE, ALABAMA	
Scale	Revision	Scale	Revision
1/5	15	PAM	LB
Drawing Number		Drawing Number	
East Campus, Tuskegee, AL		East Campus, Tuskegee, AL	

Veterans Administration